

SECTION B-B'

DuBois & King inc.

ENGINEERING • PLANNING •
MANAGEMENT • DEVELOPMENT

18 COLLEGE AVENUE SUITE 8
SCHEFFIELD, VERMONT 05486-0303
TEL: (802) 624-7000
FAX: (802) 783-7101
www.dubois-king.com
RANDOLPH, VT
SCHEFFIELD, VERMONT
SCHEFFIELD, VERMONT
SCHEFFIELD, VERMONT

© Copyright 2021 DuBois & King Inc.

PROFESSIONAL SEAL

NOT FOR
CONSTRUCTION
30% DESIGN
DRAWINGS

					XXX	CKD
					XXX	BY
					DESCRIPTION	DESCRIPTION
					00-00-0000	DATE
					1	NO.

TOWN OF BOW
10 GRANDVIEW RD
BOW
NEW HAMPSHIRE
03304



TOWN OF BOW NH.
WATER SYSTEM
EXPANSION
TO THE BOW
JUNCTION/BOW
MILLS AREA

SHEET TITLE
PROPOSED
PLAN AND
SECTION VIEW
(SHEET 2)

DRAWN BY DSC	DATE NOV. 2021
CHECKED BY NJS	D&K PROJECT # 226837
PROJ. ENG. JAL	D&K ARCHIVE #

SHEET NUMBER
2

SHEET 2 OF 3

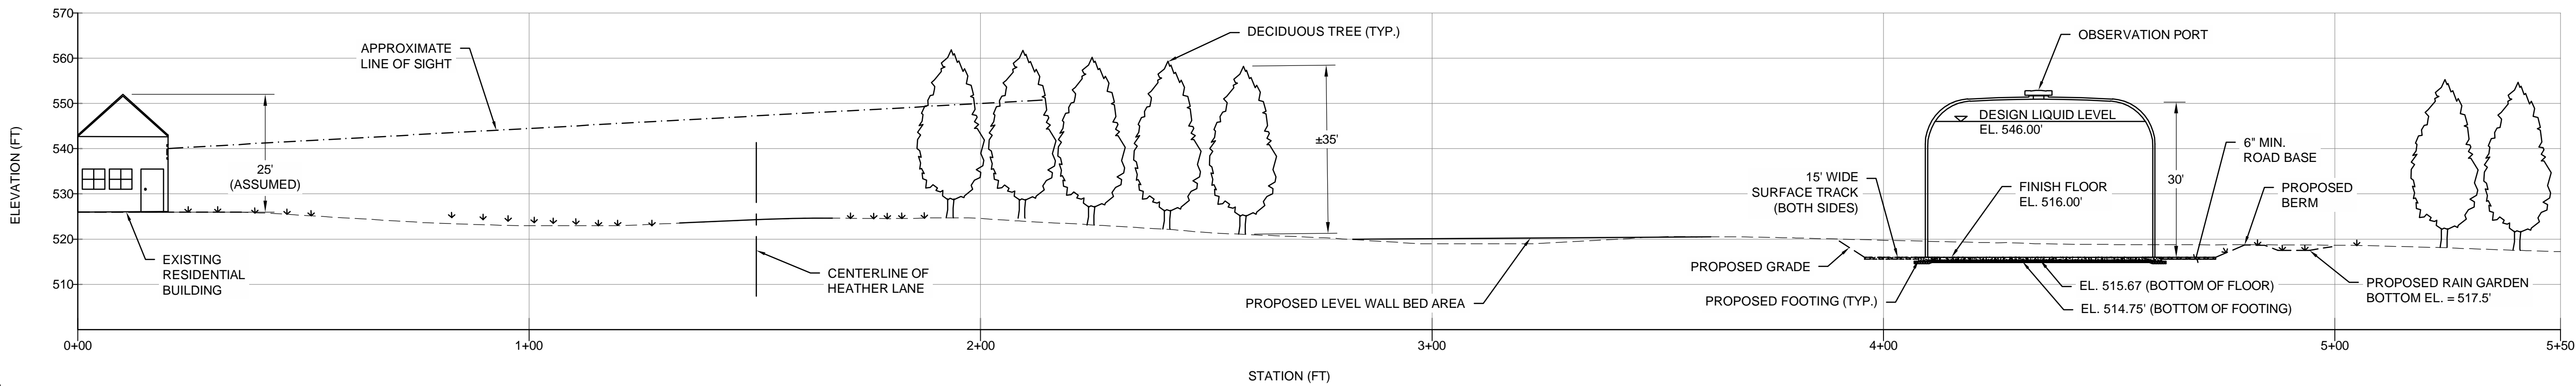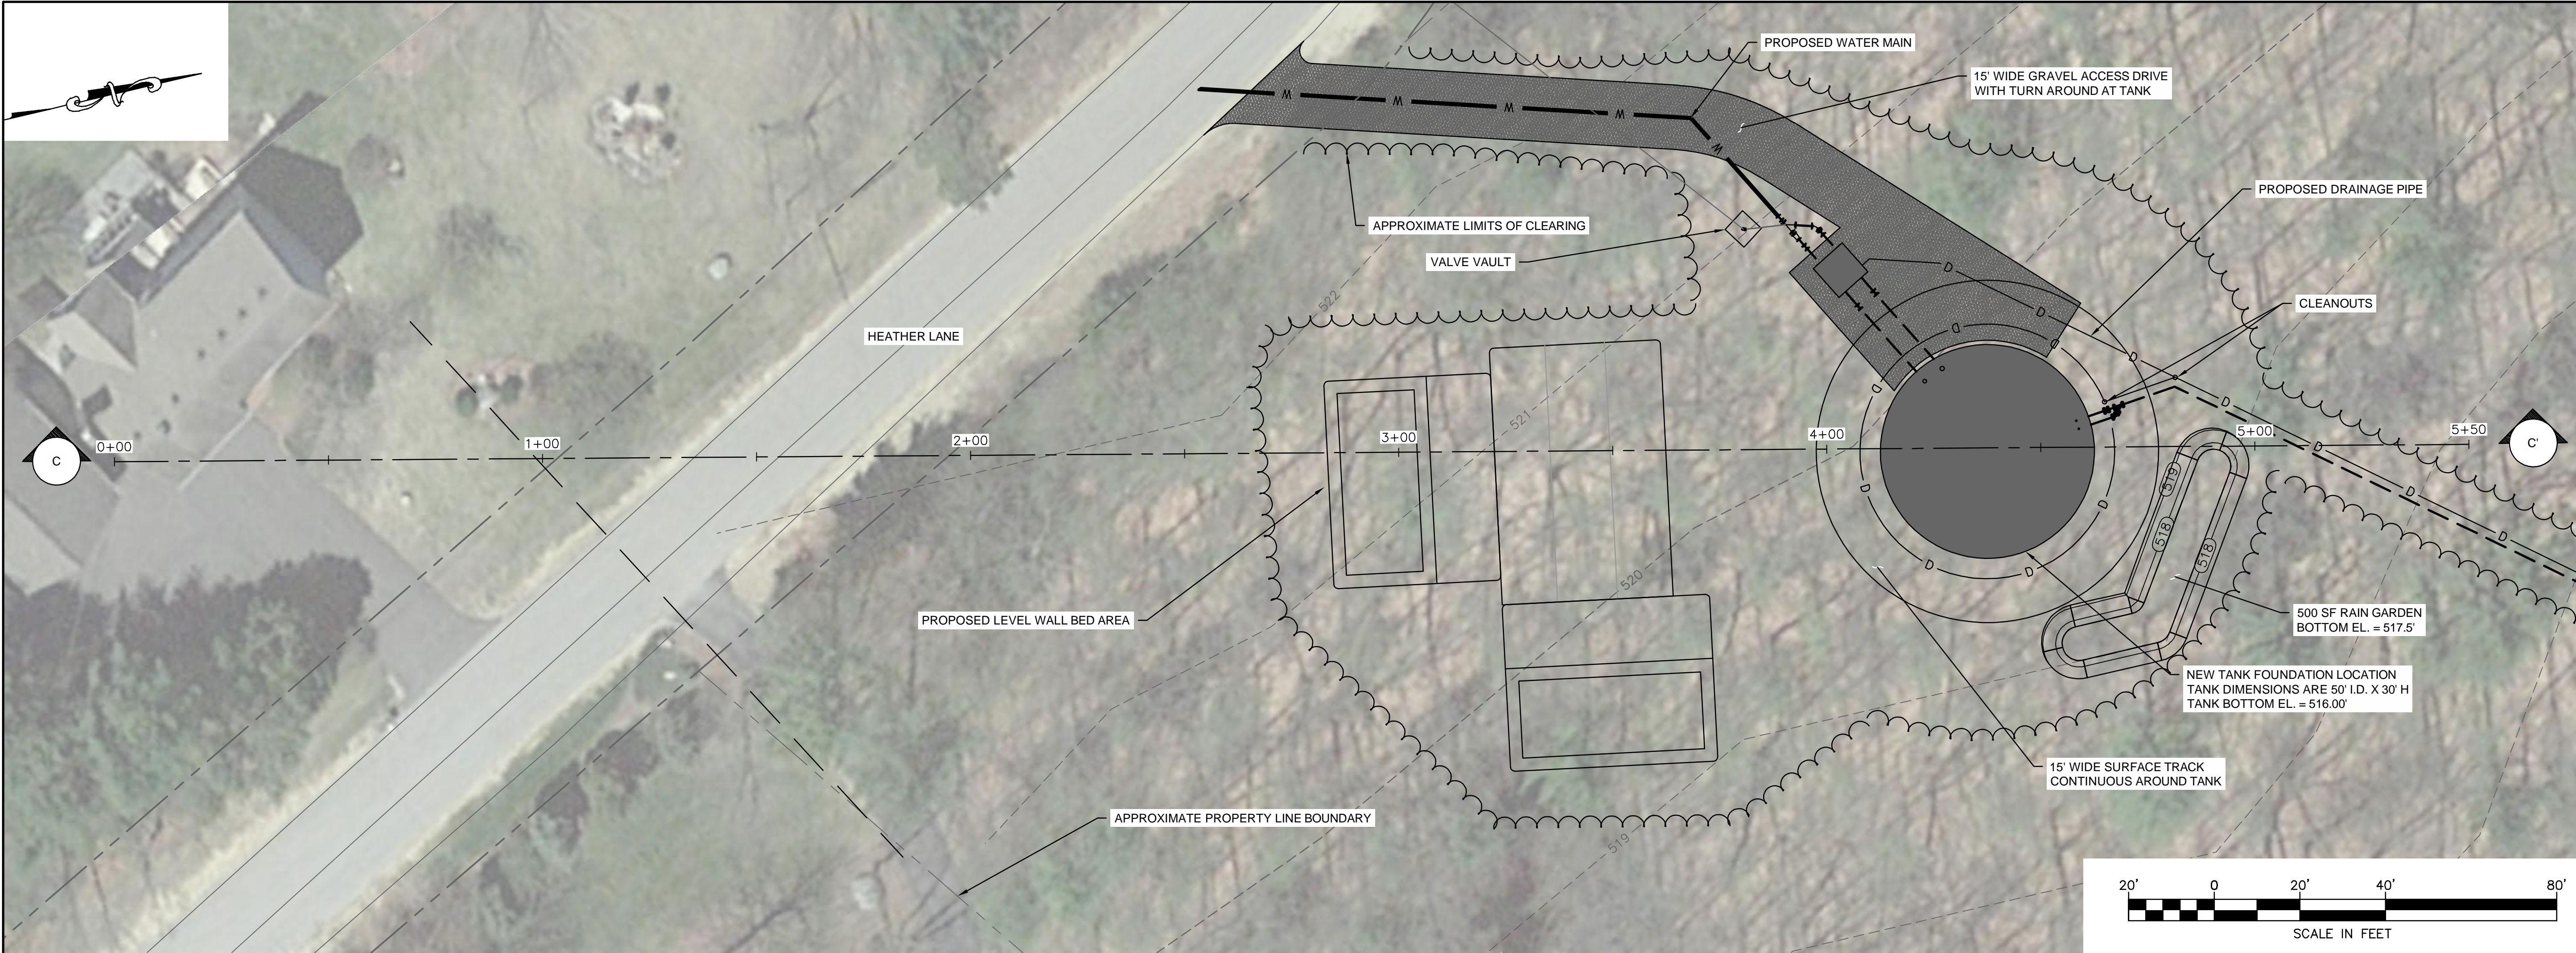

SECTION C-C'

ENGINEERING • PLANNING •
MANAGEMENT • DEVELOPMENT

18 COLEMAN DRIVE, SUITE 8
SCARBOROUGH, NH 03075-603

TEL: (603) 624-7000
FAX: (603) 783-7101
www.dubois-king.com

RANDOLPH, VT
SCARBOROUGH, NH
SENIOR PROJECT
BANDER, NH

© Copyright 2021 DuBois & King Inc.

PROFESSIONAL SEAL

**NOT FOR
CONSTRUCTION
30% DESIGN
DRAWINGS**

					XXX	CKD
					XXX	BY
					DESCRIPTION	DESCRIPTION
					DATE	
					NO.	

TOWN OF BOW

10 GRANDVIEW RD
BOW
NEW HAMPSHIRE
03304

TOWN OF BOW NH.

WATER SYSTEM
EXPANSION

TO THE BOW
JUNCTION/BOW
MILLS AREA

SHEET TITLE

PROPOSED
PLAN AND
SECTION VIEW
(SHEET 3)

DRAWN BY DSC	DATE NOV. 2021
CHECKED BY NJS	D&K PROJECT # 226837
PROJ. ENG. JAL	D&K ARCHIVE #

SHEET NUMBER

3

SHEET 3 OF 3