


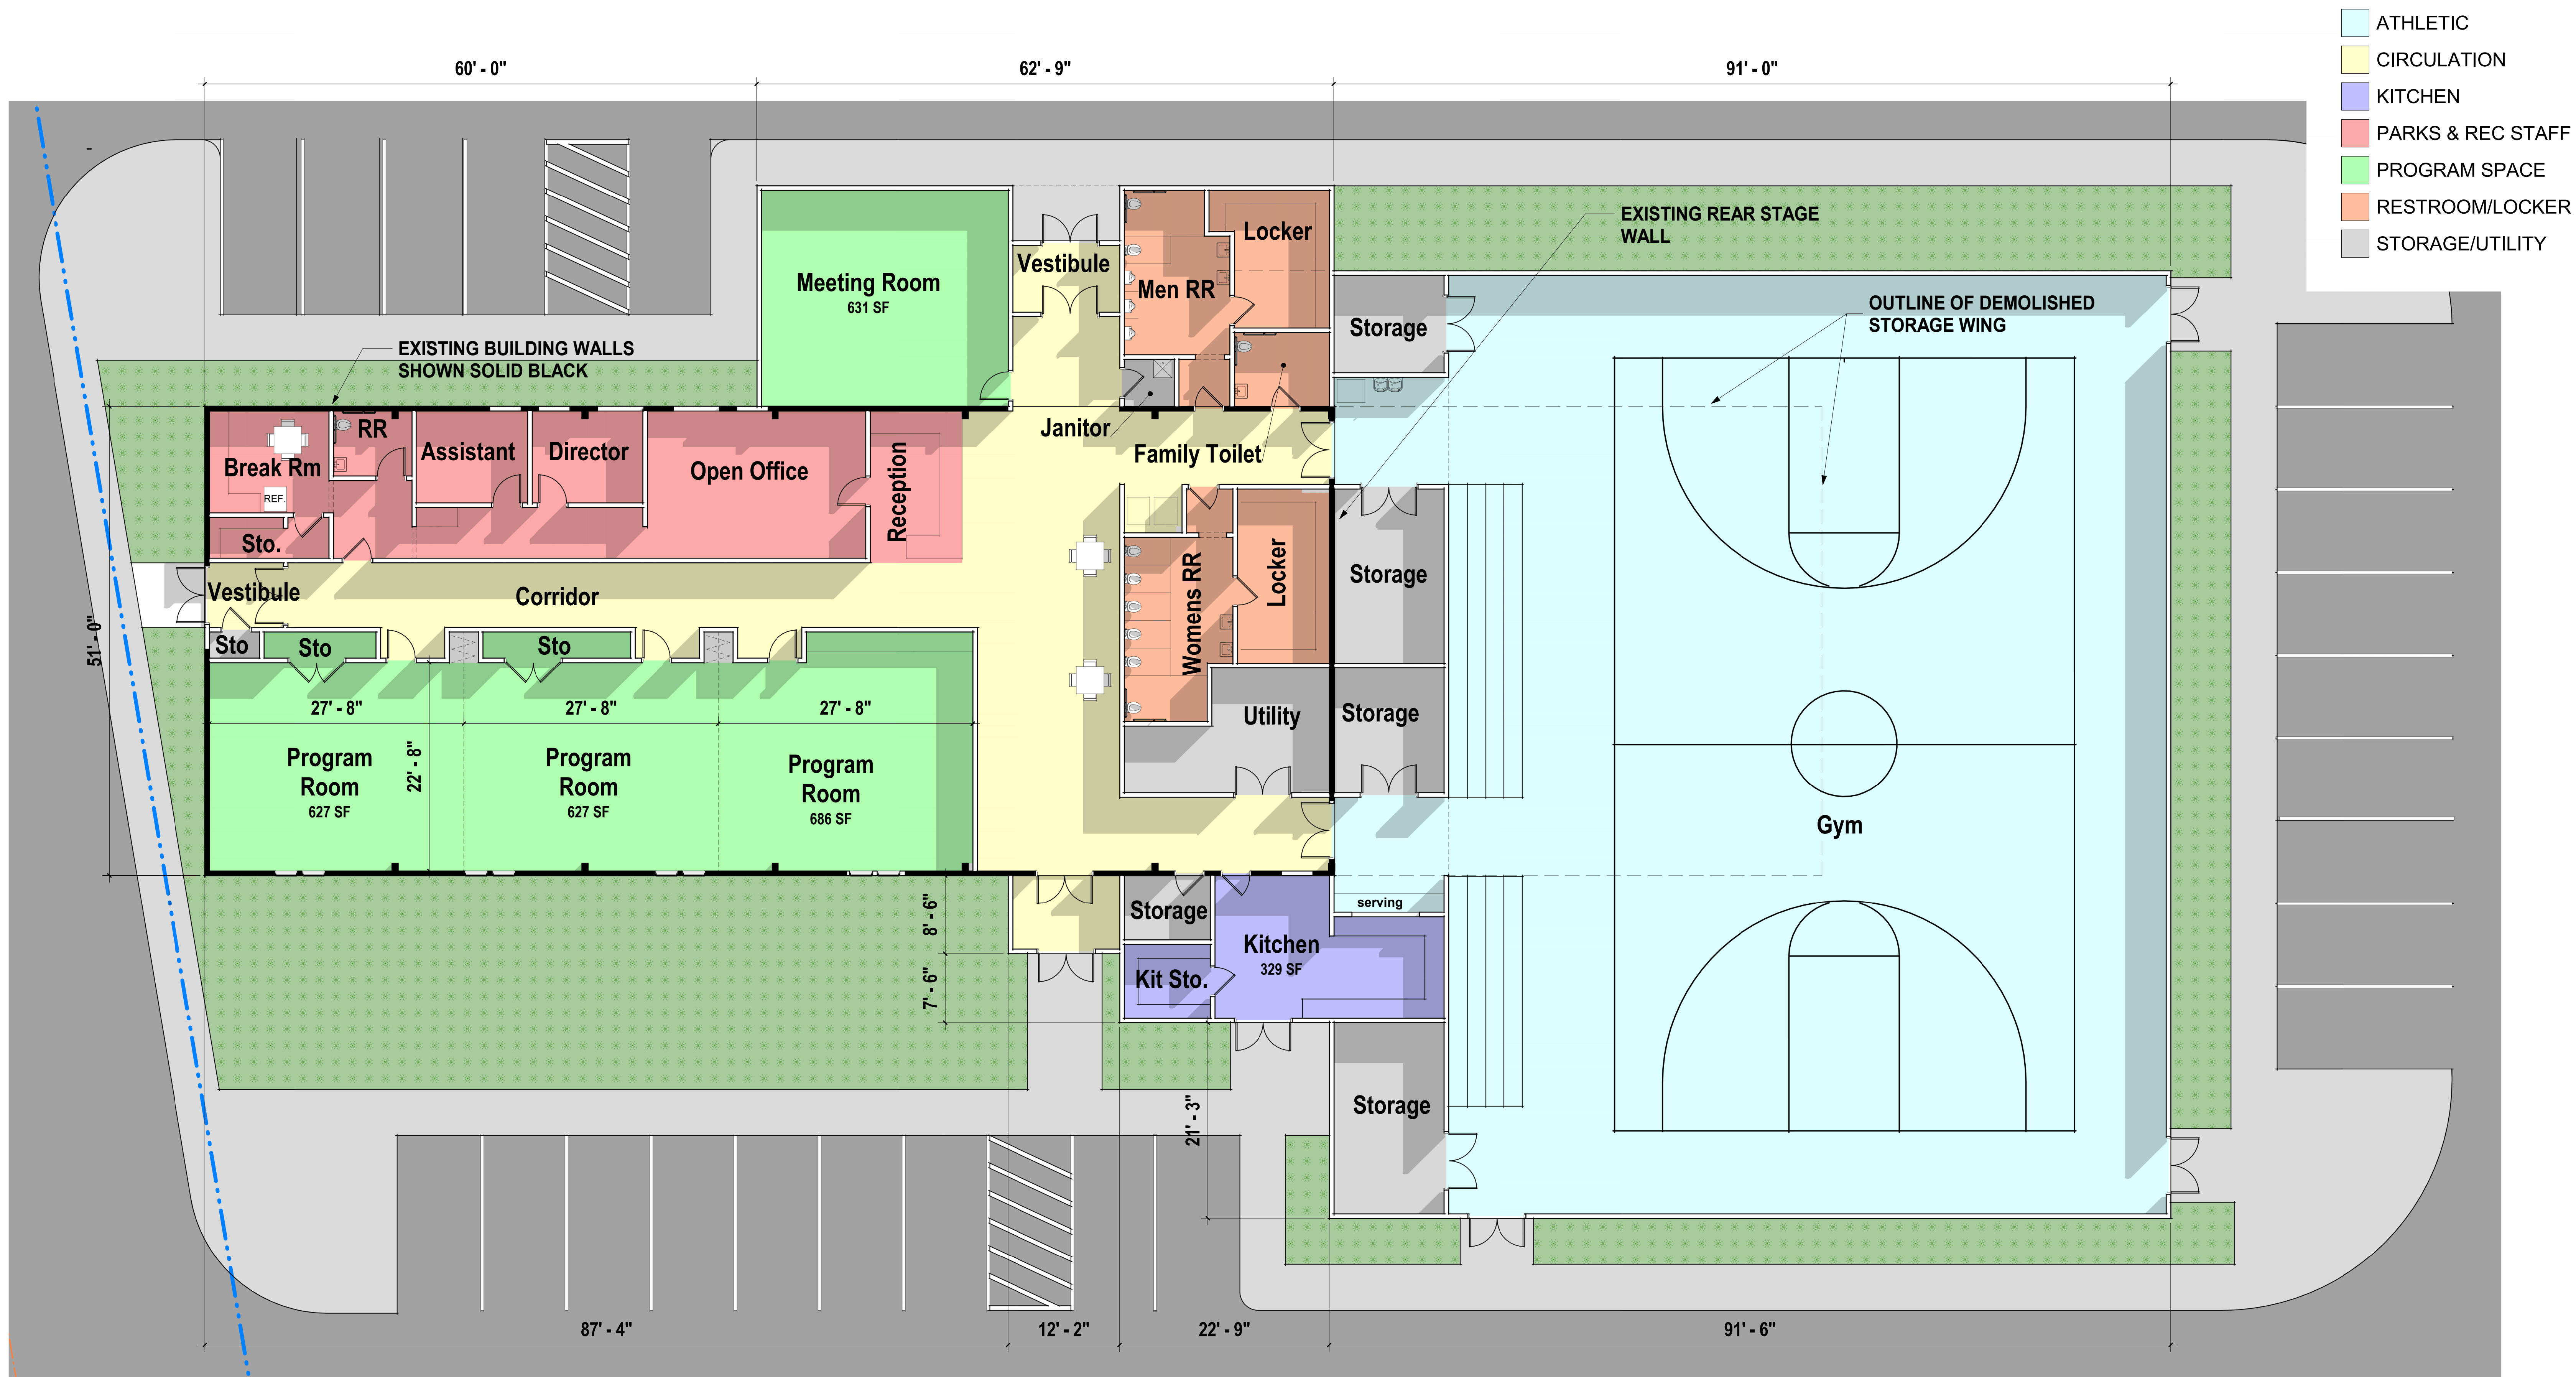

COMMUNITY CENTER STUDY - OPTION 2

TOWN OF BOW

AREA: 17,625 SF

FIRST FLOOR PLAN

PREPARED BY: HL TURNER GROUP, INC. ■ ARCHITECTS ■ ENGINEERS ■ BUILDING SCIENTISTS ■ 27 LOCKE RD. CONCORD, NH 03301, USA ■ 603.228.1122 ■ 603.228.1124 ■ www.hltturner.com

SCALE:

DATE: 01/17/24
SHEET: A1 PROJECT: 5422



TURNER
GROUP